

# PROPOSED THE FLOOR PLAN




**MUSEUM**

No seating

**MAIN SET**

39 pax

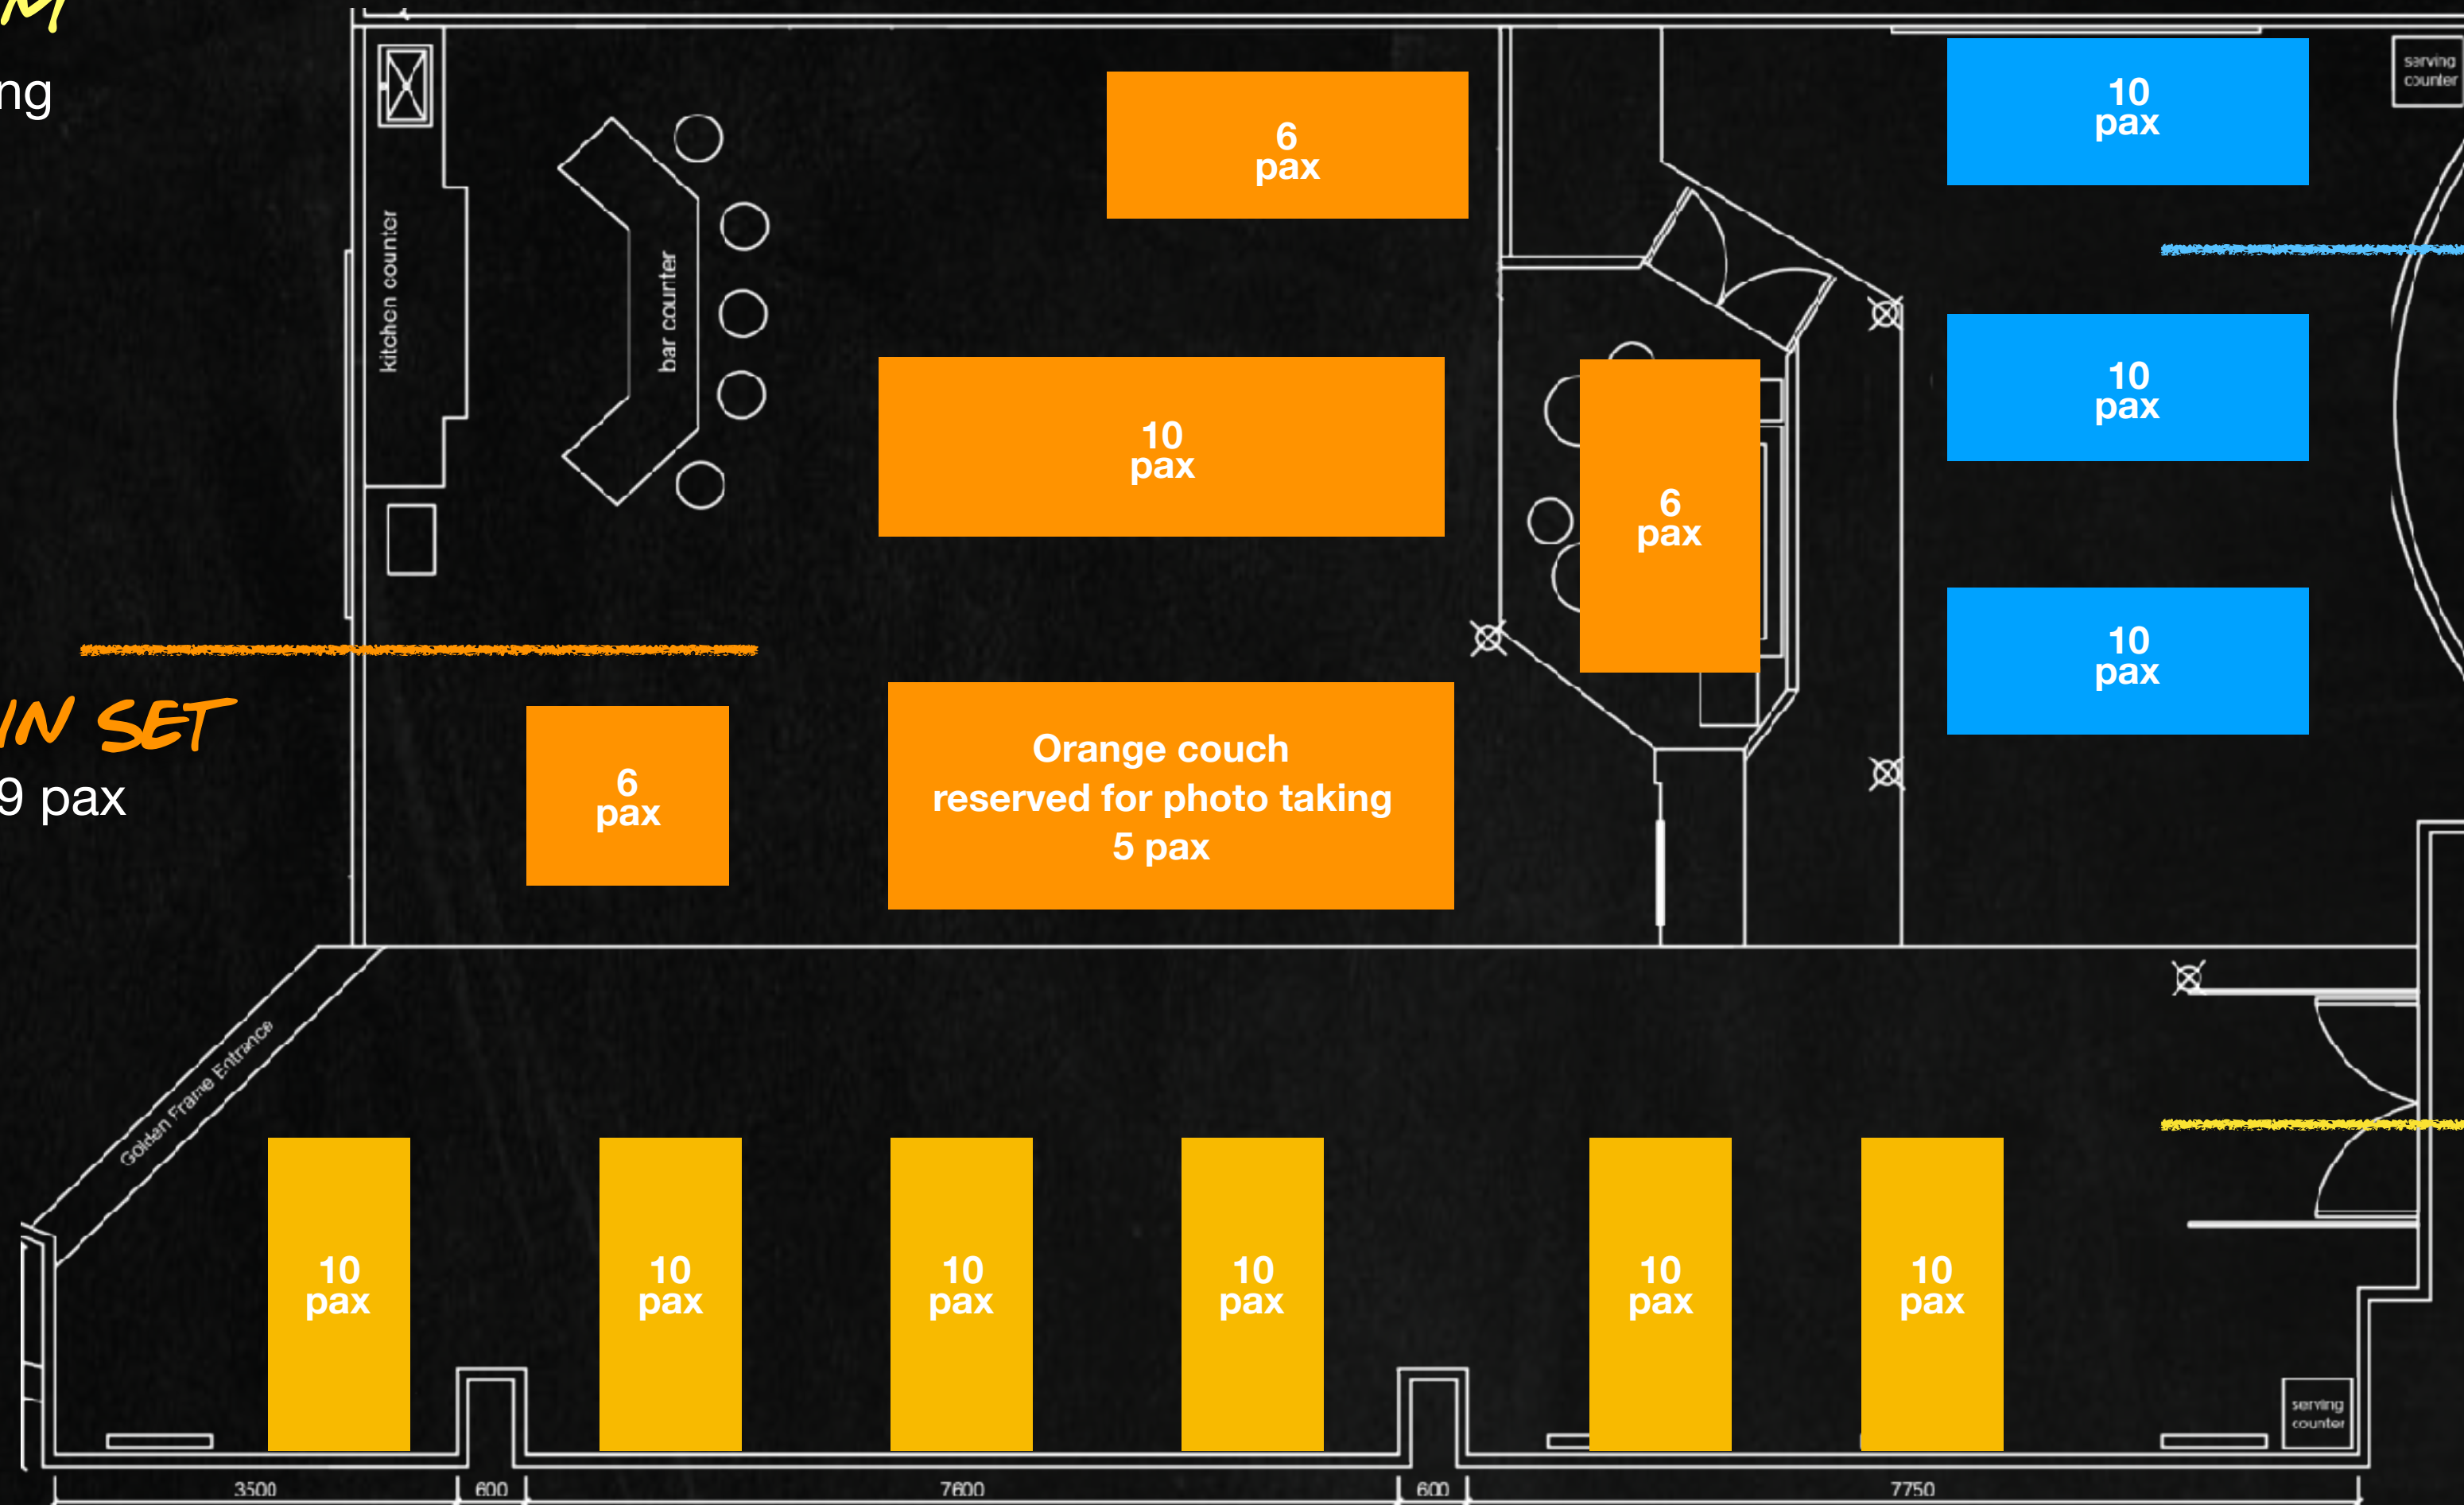

**ALFRESCO**

30 pax

**DIRECTORS**

60 pax